

project title:

**UNIPART DOME
STRUCTURE**
- with 4 OIAB

client:

UNIPART

drawing no: 01

date: 22-08-05

view: top


detail: floorplan m/sq

scale: none

units: mm

tim stolzenburg

inflate^odesign
inflate design ltd.
1 helmsey place
london e8 3sb england

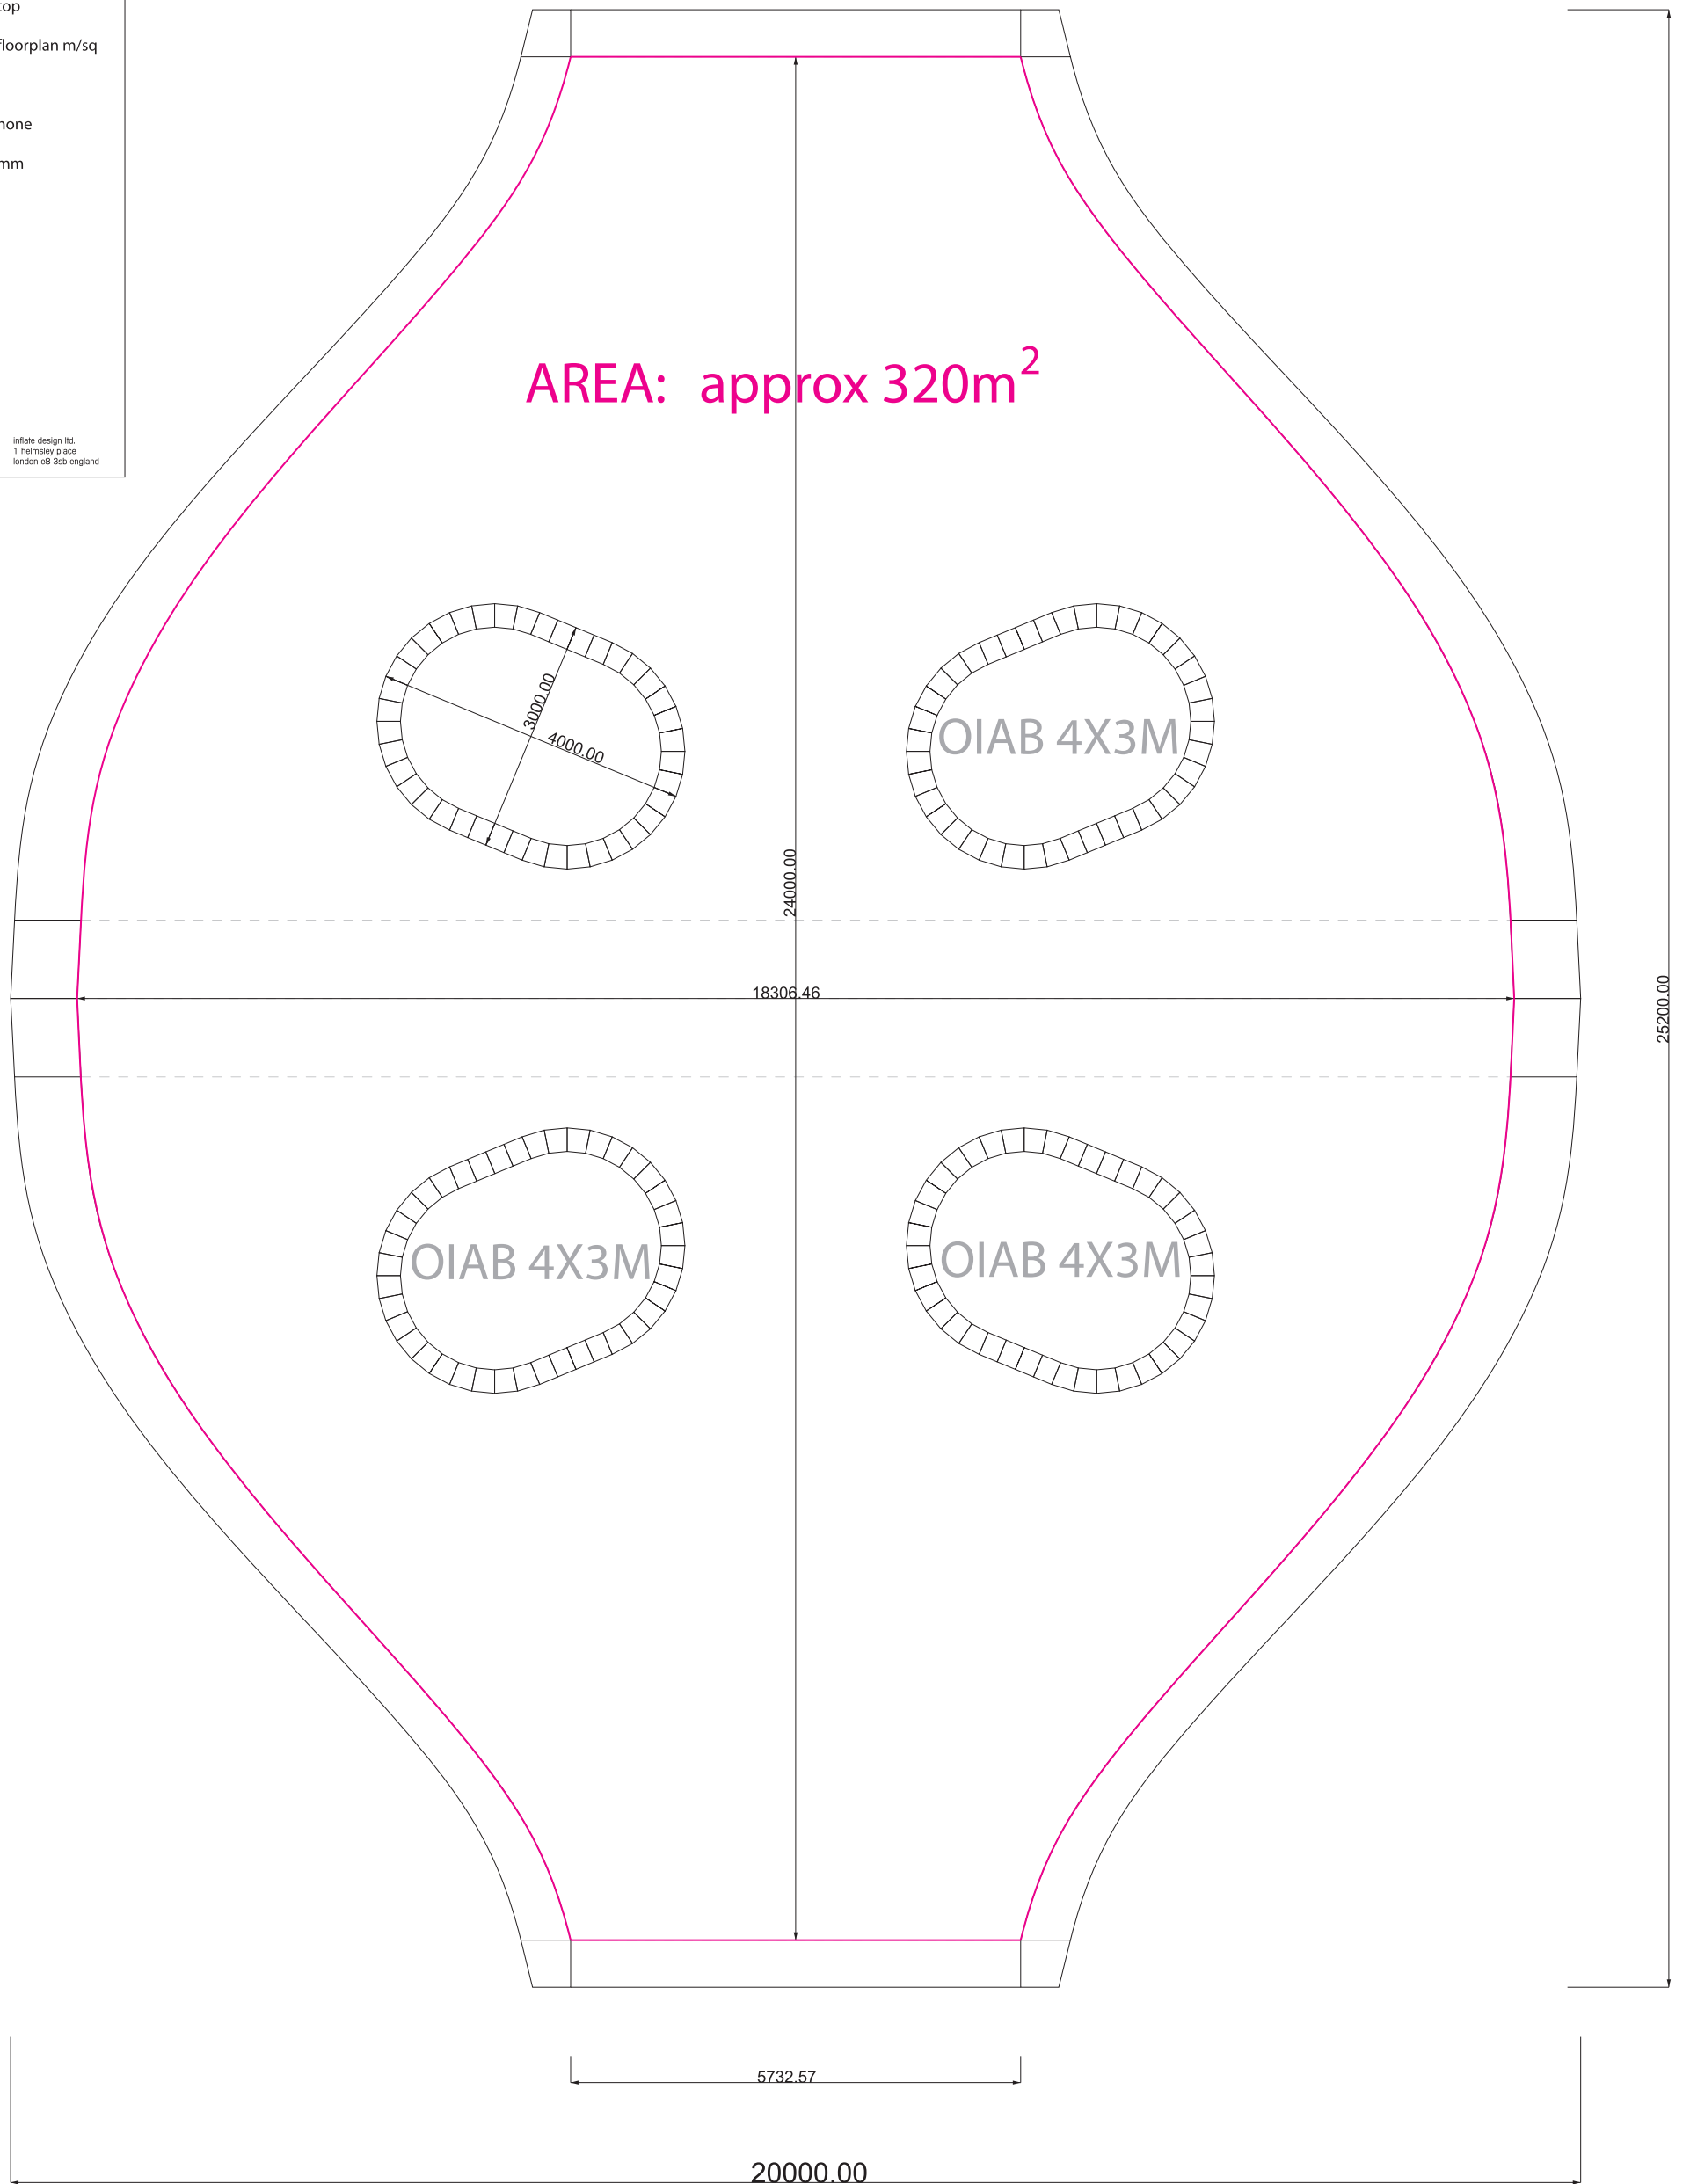

AREA: approx 320m²

OIAB 4X3M

OIAB 4X3M

OIAB 4X3M

5732.57

20000.00

24000.00

18306.46

25200.00